


FINAL PLATS OF
WILDEWOOD HILLS ESTATES PHASE I & II

A SUBDIVISION IN
WEBSTER COUNTY, MISSOURI

OWNER / SUBDIVIDER
JAMES R. NOENNING

NW CORNER
1/4 NW
SEC. 28, T29N, R18W
POINT OF
BEGINNING

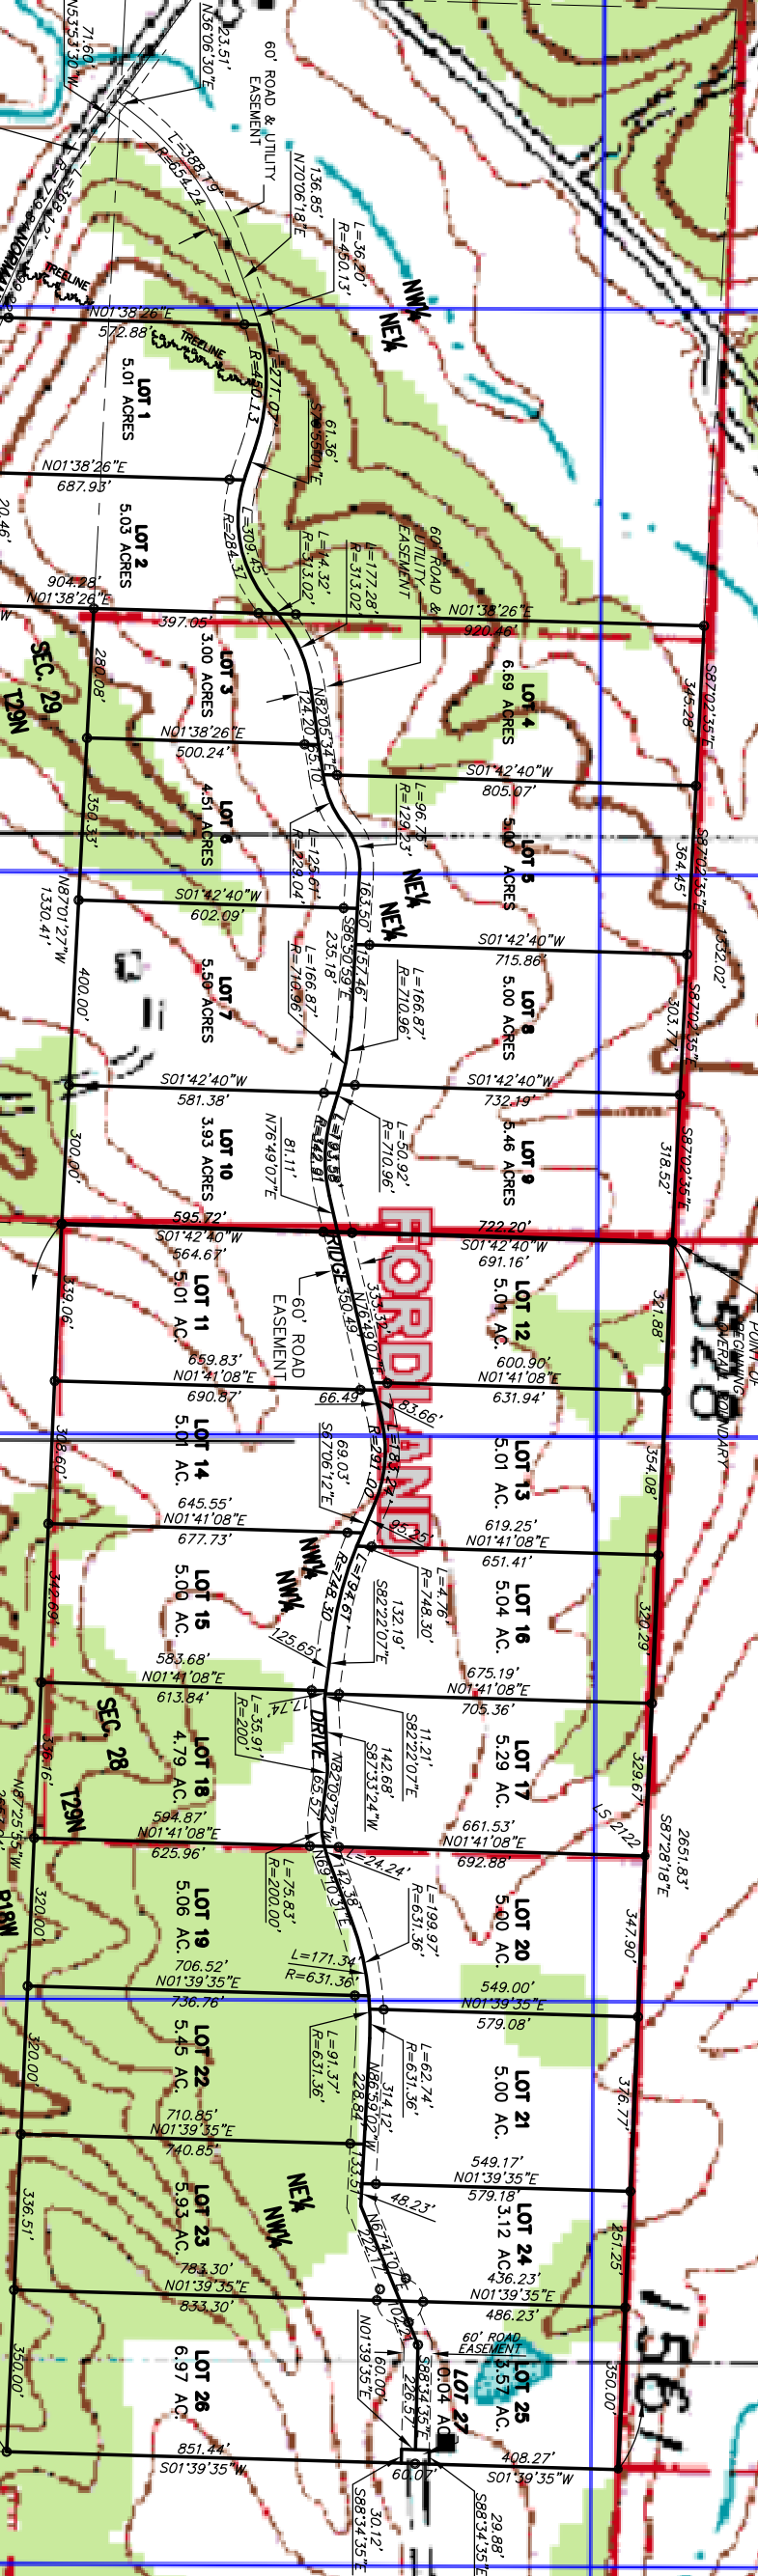

LEGEND

- = EXISTING IRON PIN
- = EXCEPT AS NOTED, 5/8" IRON PIN SET, EXCEPT AS NOTED
- - - = WIRE FENCE



NORTH BASED ON THE NORTH LINE OF THE
N½ OF THE NW¼ AS BEING S 87°28'18" E

CLASS OF PROPERTY = RURAL PROPERTY

PREPARED FOR
JAMES R. NOENNING

93 NORDLANDY ROAD
EAGLELAND, MISSOURI 65652



J. R. NOENNING
SURVEYING, INC.
LAND SURVEYORS, CONSULTING ENGINEERS, & CONSTRUCTION STAKING
DATE: MAY 16, 2006
SCALE: 1" = 200'
JOB NO.: 05429

JOHN N. GRIFFIN
COURTHOUSE
MARSHFIELD, MISSOURI 65706
PHONE: (417) 859-5916
FAX: (417) 859-3923

DRAWN BY: J.E.S.
CHECKED BY: D.D.A.
DRAWING NO.: DA-102-987